


FORT 50 1/2 W. KOSOCICE

FORT OF ARTS AND REFLECTION IN THE LANDSCAPE

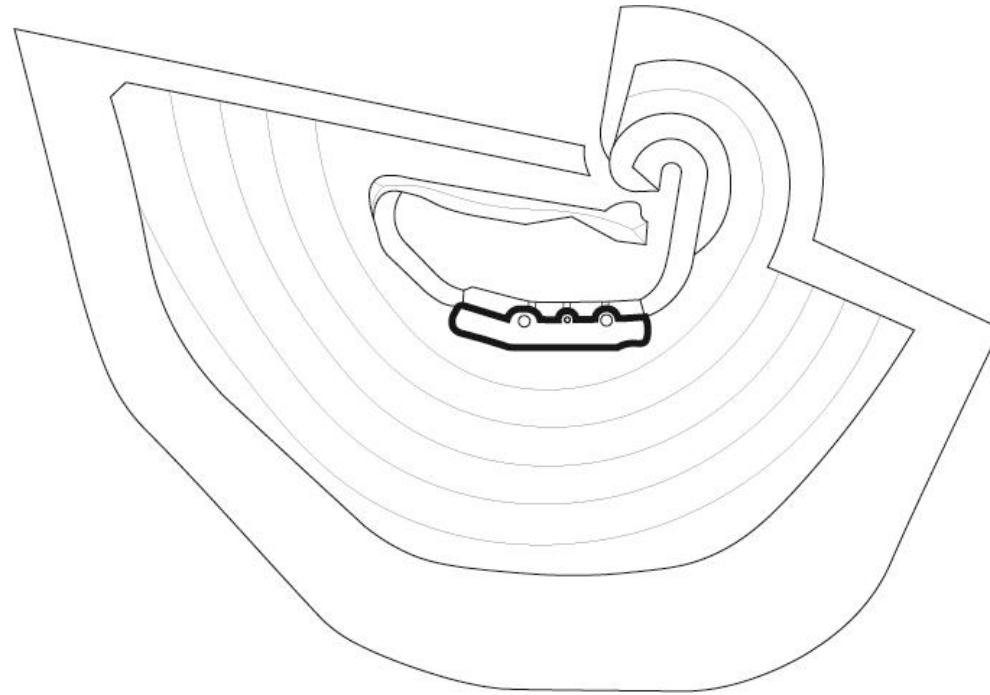


Victor ISAAC

Post Industrial Area
2024

Localisation

Lokalizacja

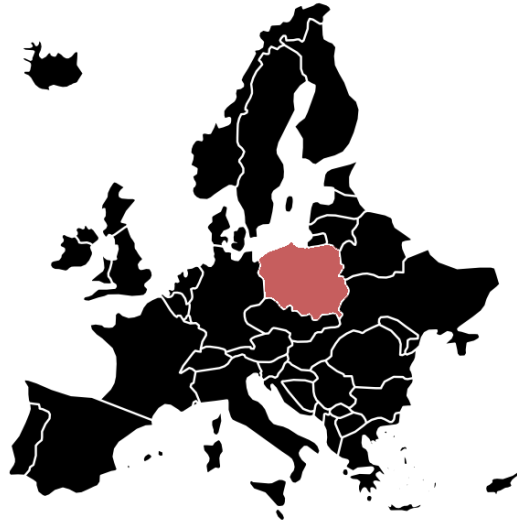

Europe



Poland



Krakow

History

Historia

1897-1899

Construction of the fort by the Austrian

WWI


Participation in combat against the Russian army

1970


Demilitarization of the fort

Present days

Artistic residence waiting for renovation

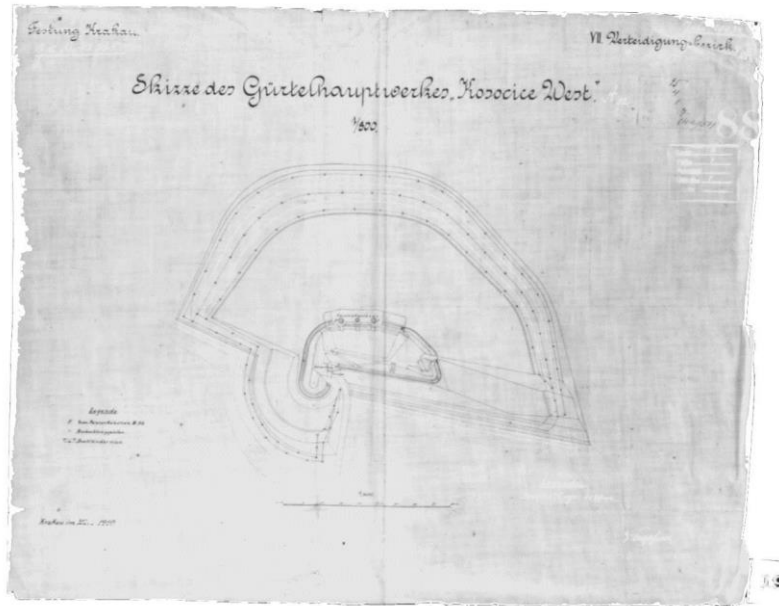

1910

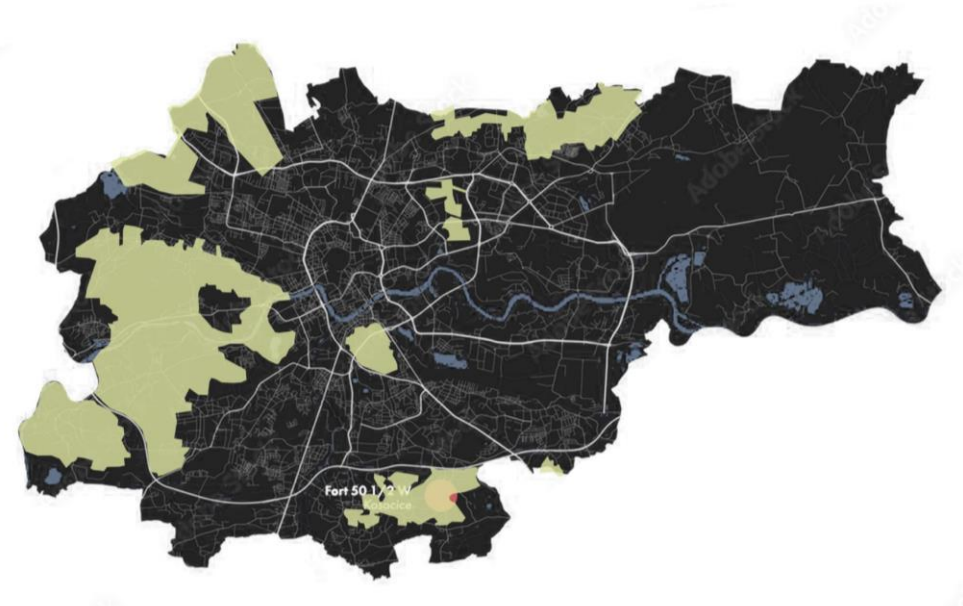


Cultural conservation area of Krakow

Accessibility

Dostępność

Accessibility map 1:100000

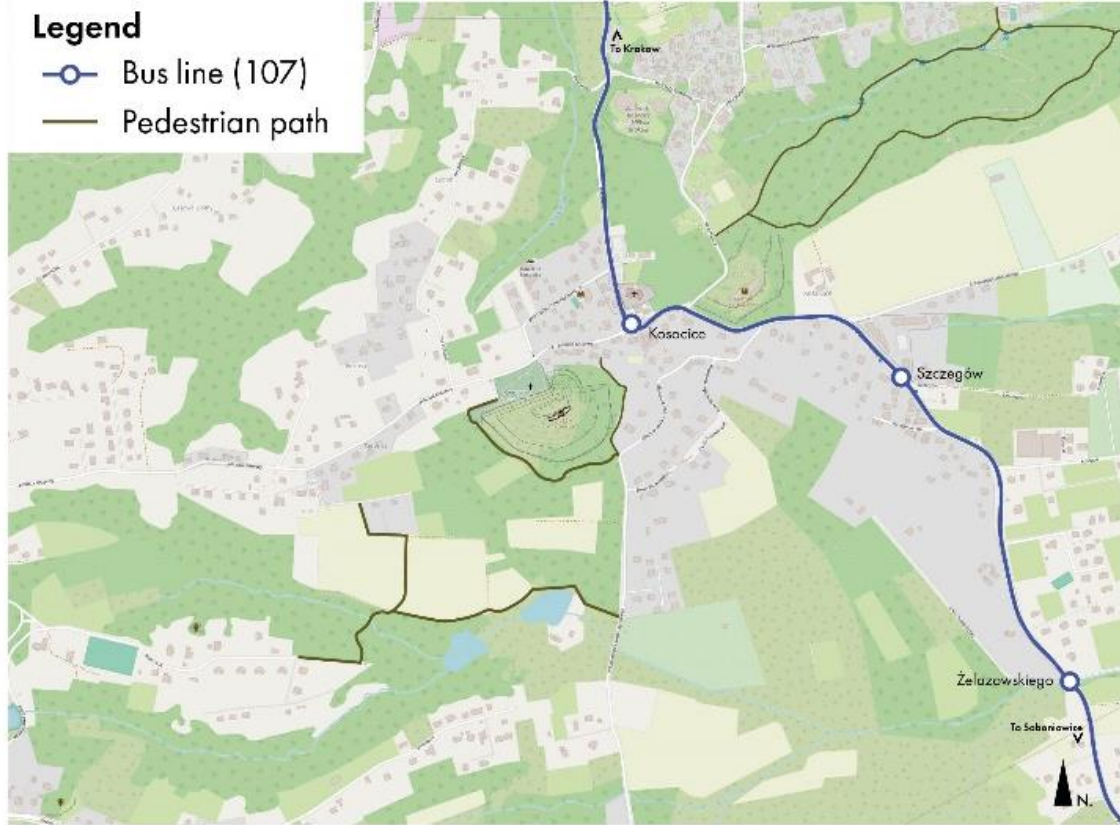


Land usage & spatials problematics 1:2500



Land usage

Użytkowanie gruntów

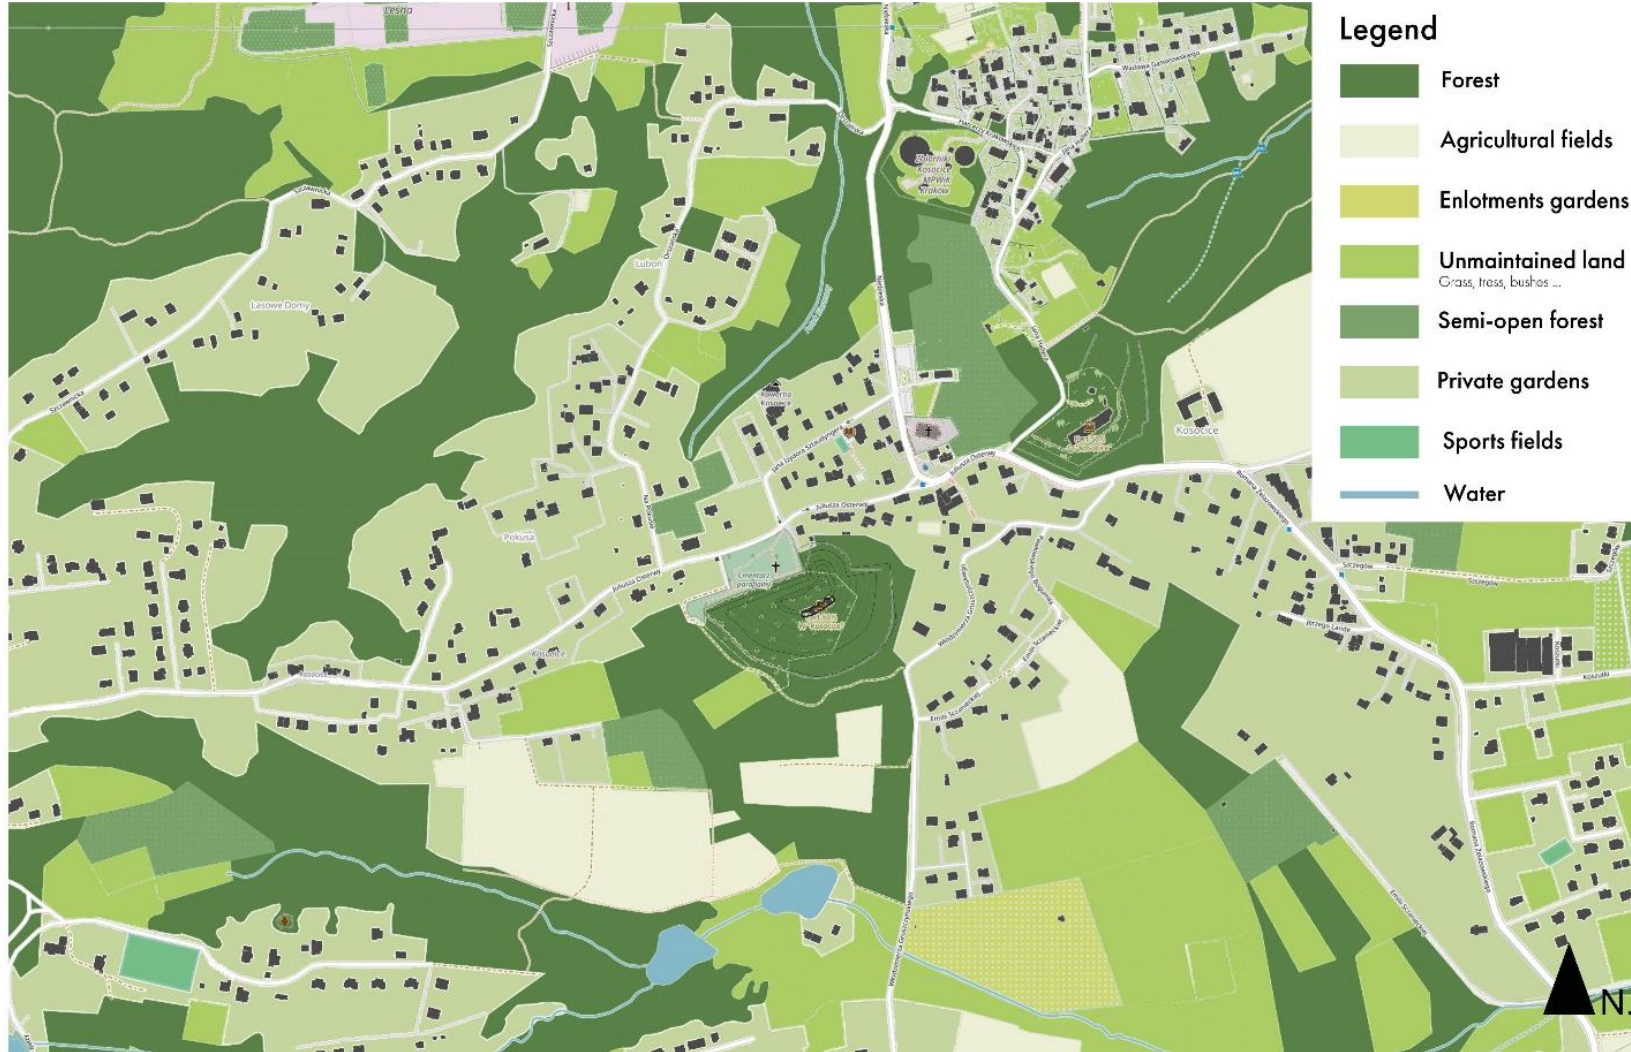

Resources

Zasób



Plan 1:500

Legend

General

- Group of enclosure limits
- Site limits
- Panorama
- Tree

View

- View point
- Active view point
- Active panorama
- Axis
- Axis of outside view
- Area of interest

Panorama

- Dominant
- Sub-dominant
- Accent

Enclosures

- I/1** Group of enclosure/ Enclosure

Origin

- C-N Cultural-Natural
- C Cultural

Type



- Cohesive
- Objective
- Subjective

Form

- Central
- Long
- Wide

Resources

Zasób

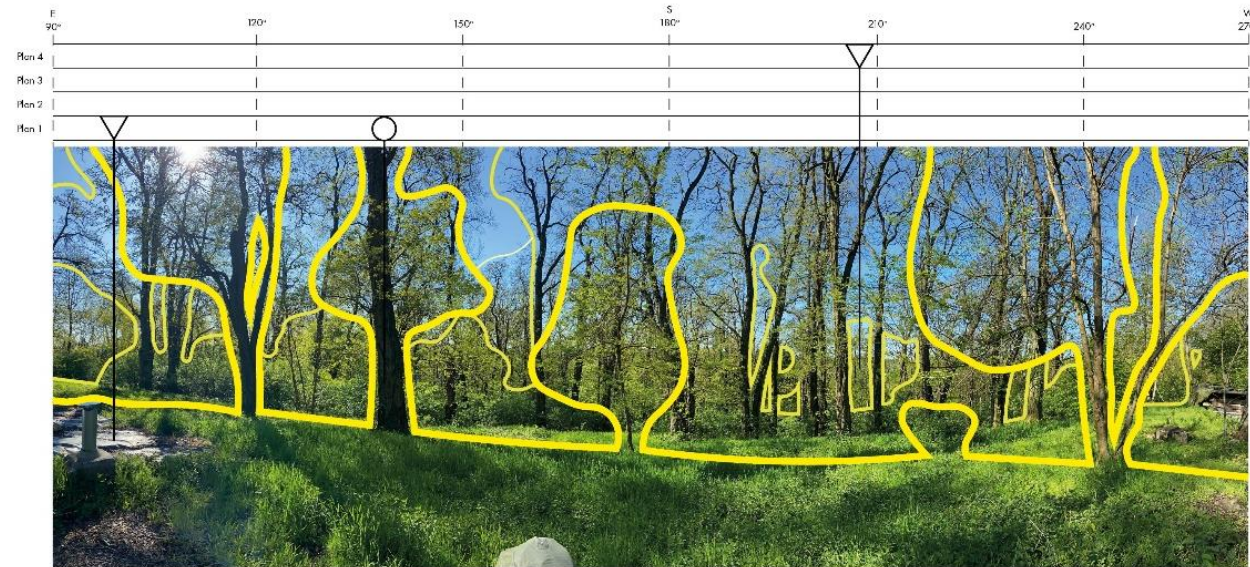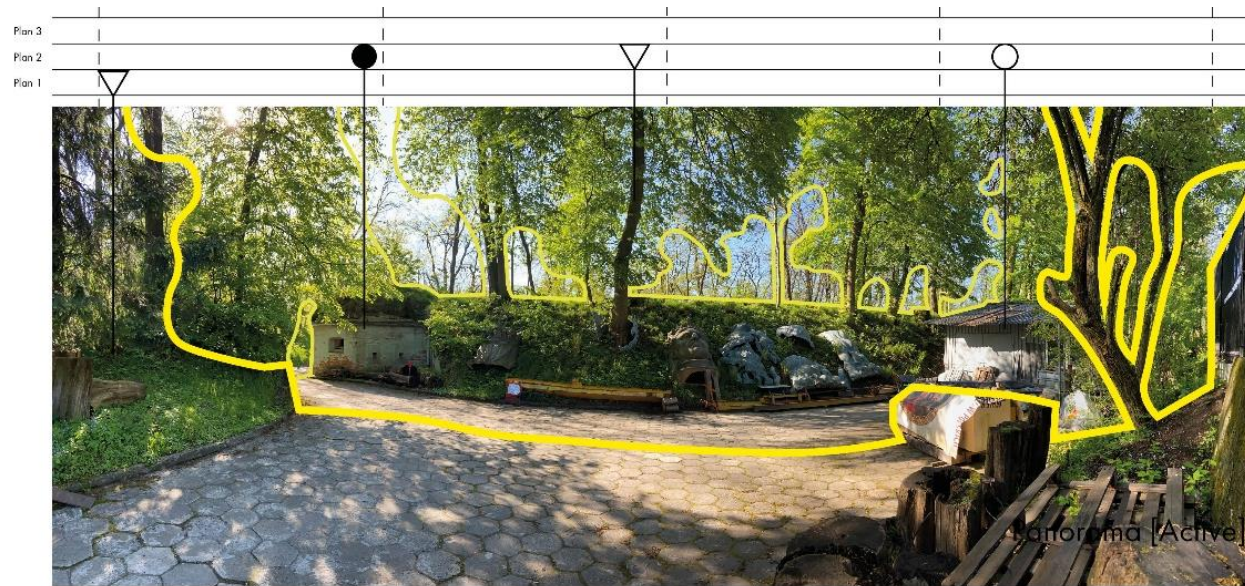

Panorama [Passive]

Victor ISAAC

Post Industrial Area
2024

Guidelines


Wytyczne




Plan 1:500

Guidelines

Wytyczne

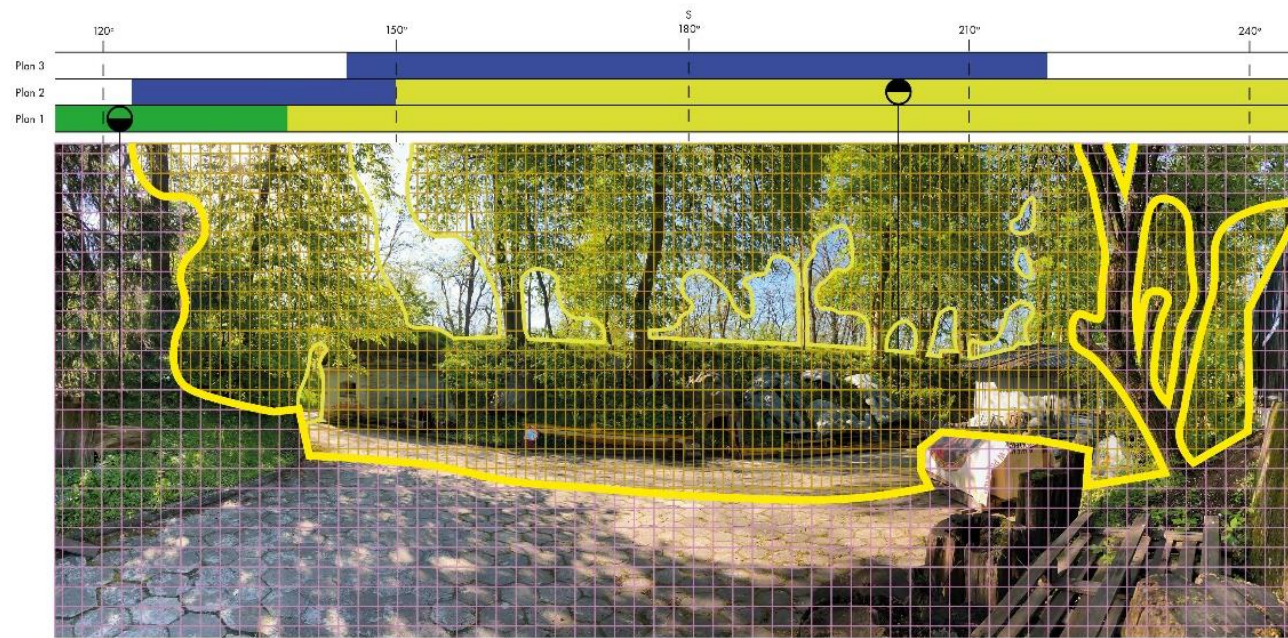

Panorama [Active]

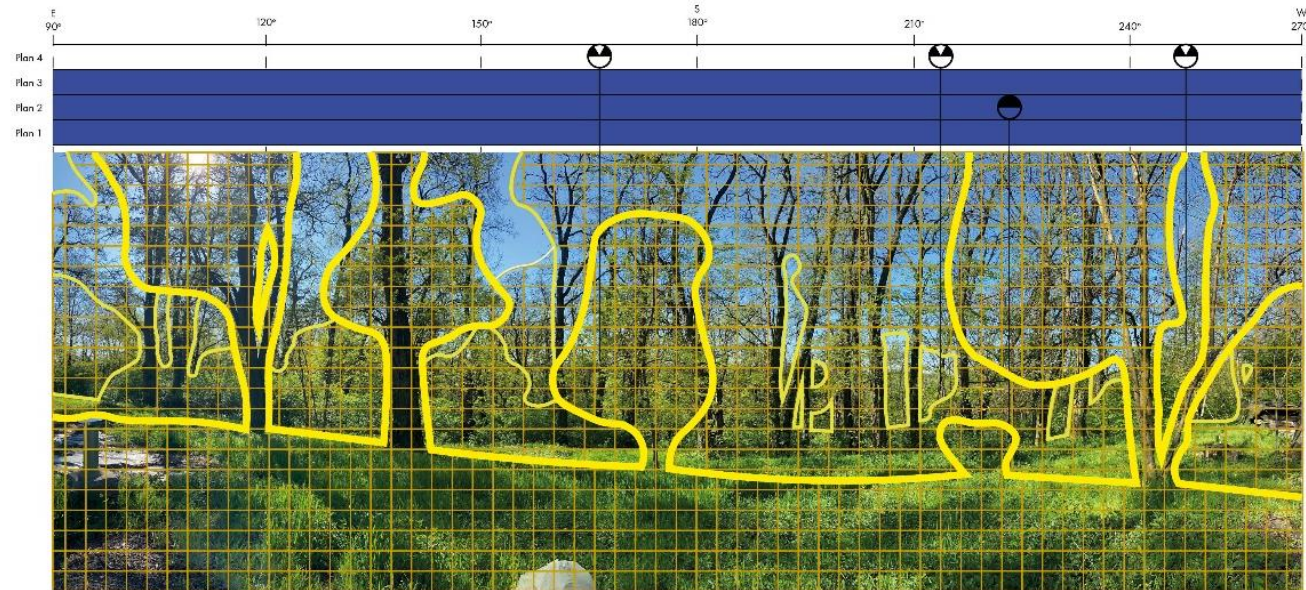

Panorama [Passive]

Victor ISAAC

Post Industrial Area
2024

Masterplan

Plan główny



Victor ISAAC

Masterplan

Plan główny

Panorama Active



Panorama Passive




Masterplan


Plan główny



Detail

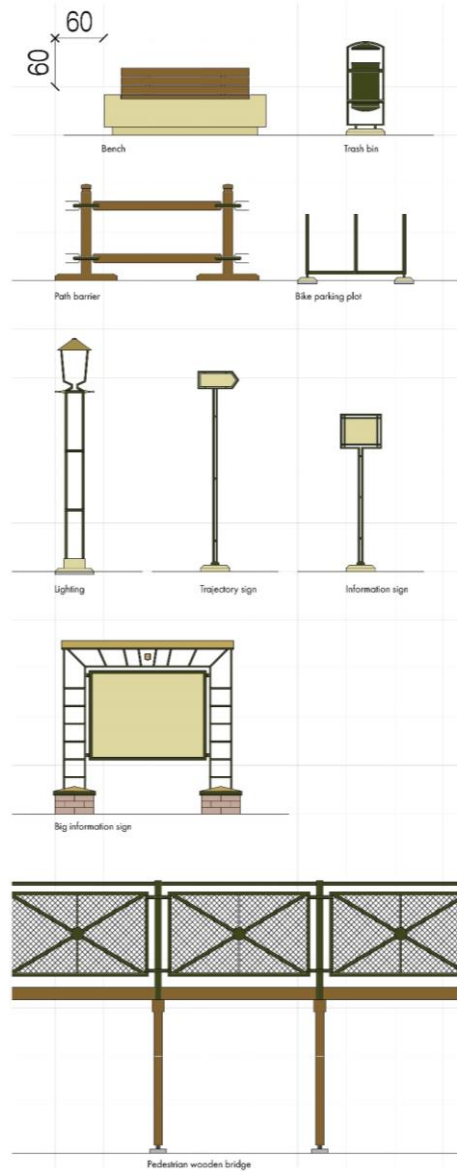


Détail 1:10

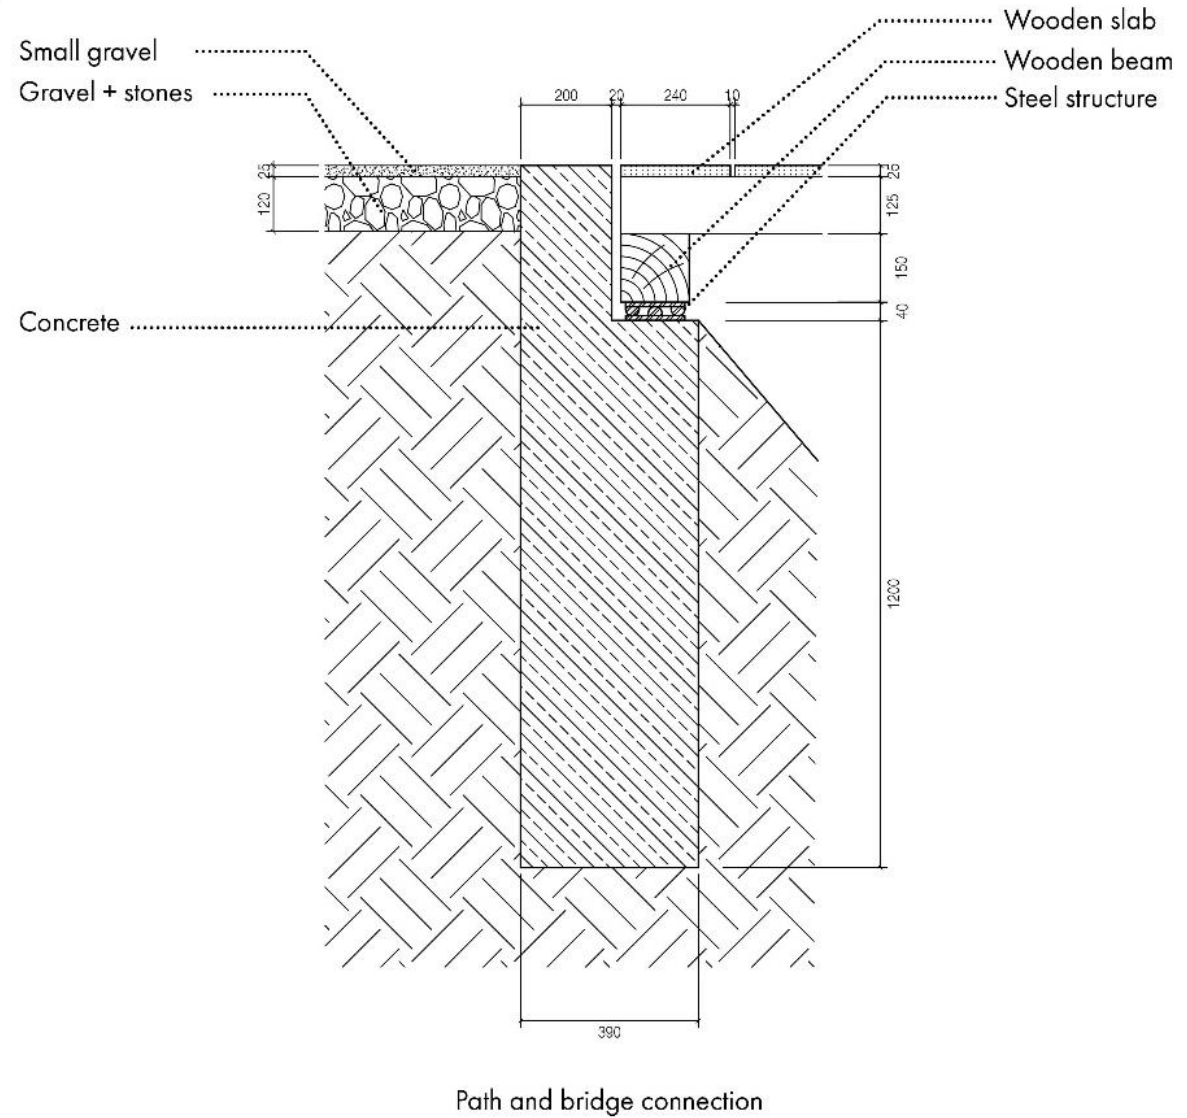


Detail

Detal

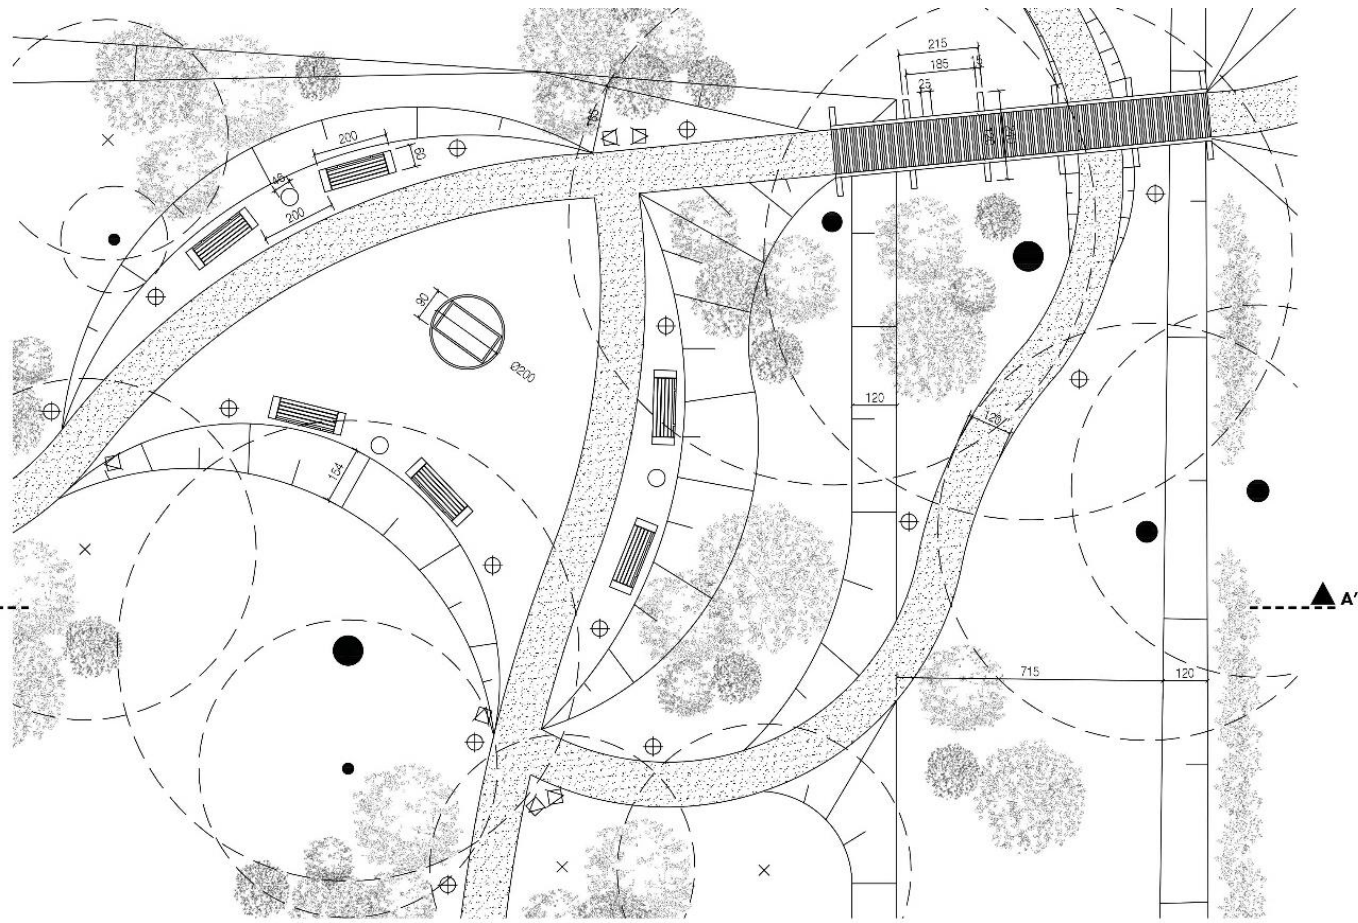

- Legend**
- Existing tree
 - Projected tree
 - Projected bush
 - Information sign
 - Direction sign
 - Trash bin
 - Lighting
 - Bench
 - Gravel path
 - Wooden bridge
 - Height difference

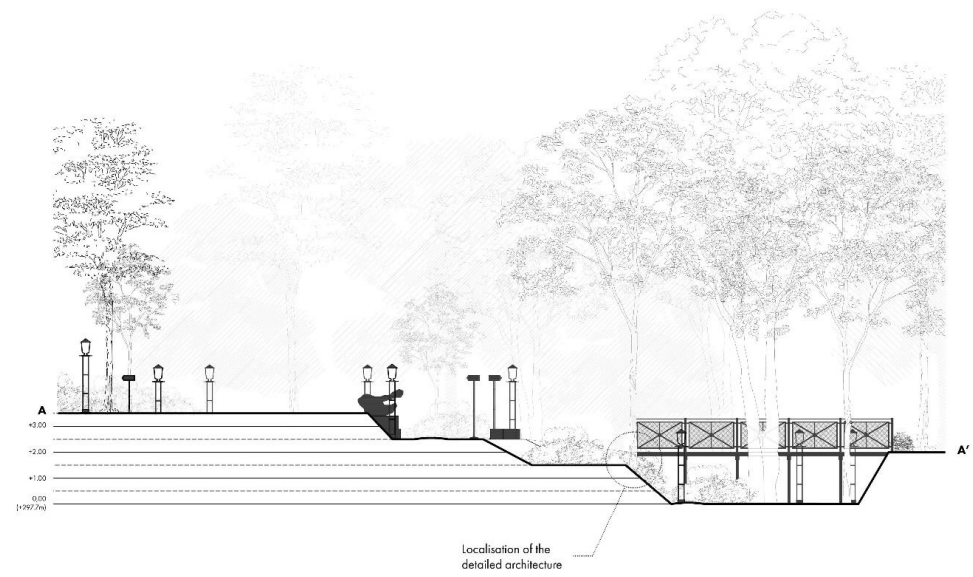

Victor ISAAC

Post Industrial Area
2024